

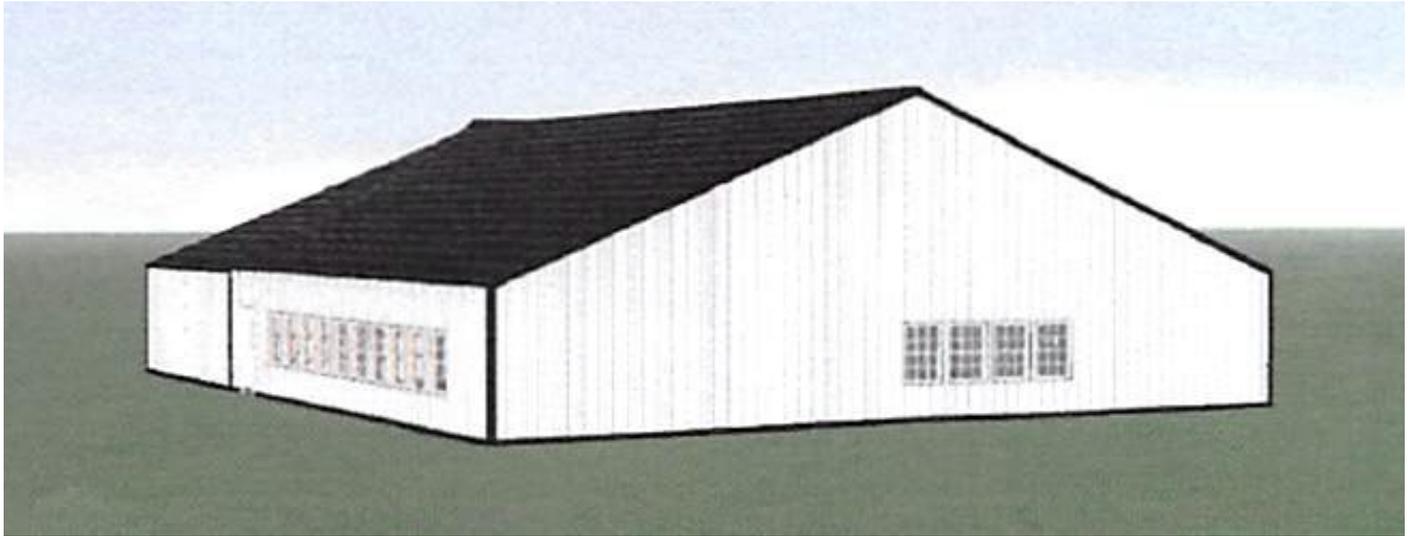


PROPOSED ADDITION TO WBGW STUDIO/OFFICE

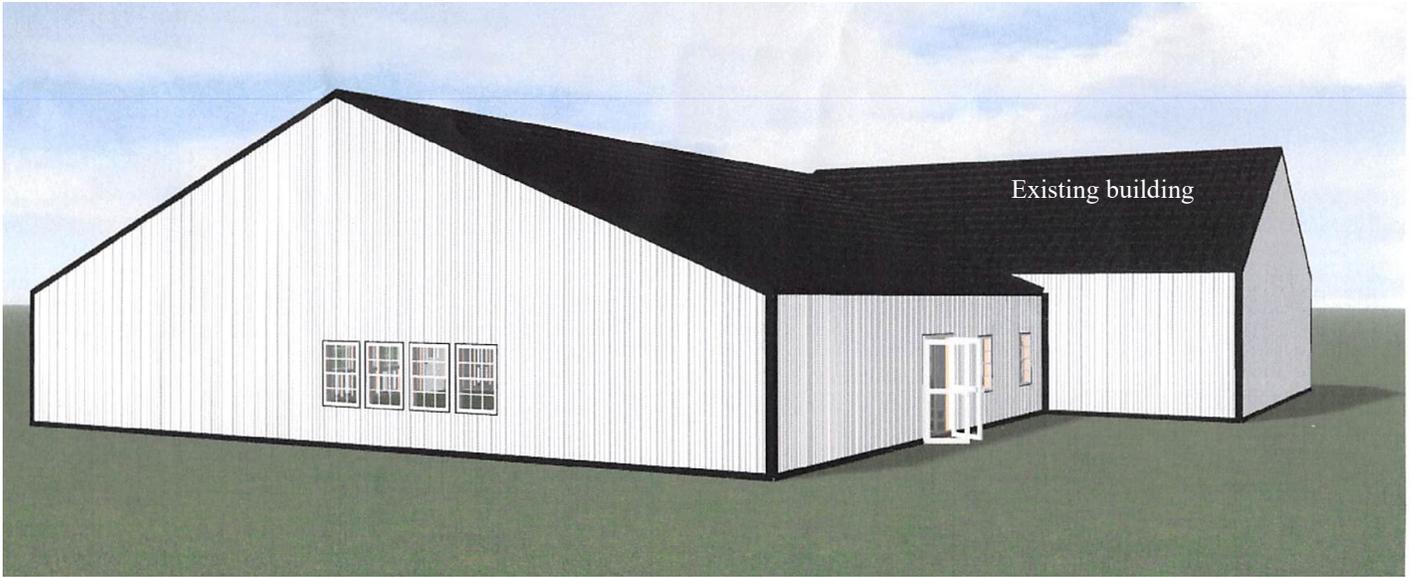

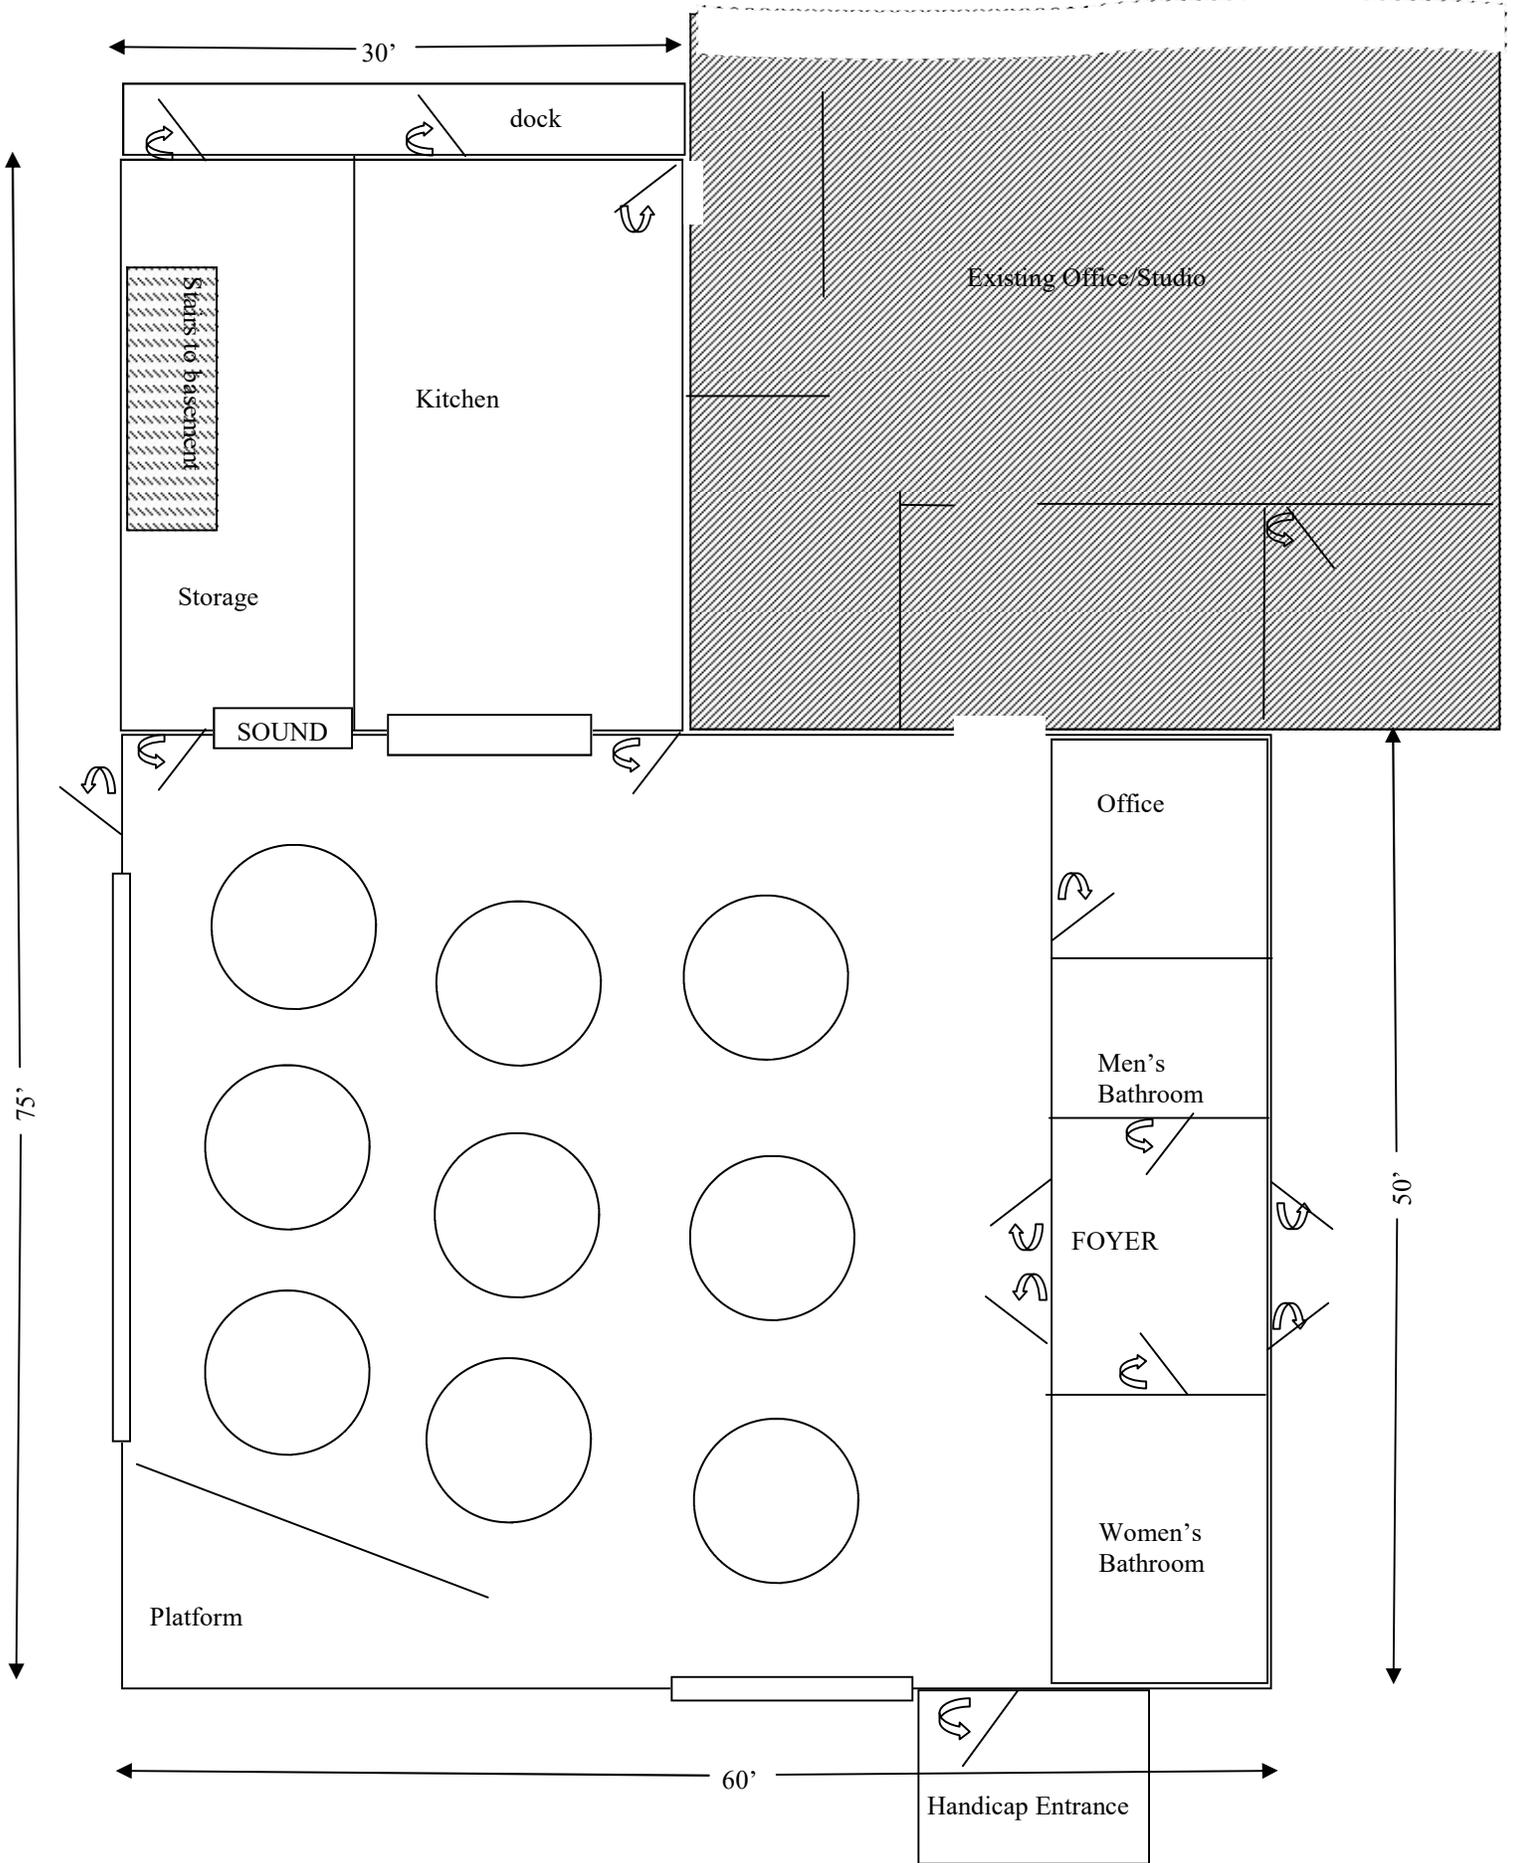

Stairs to basement

HVAC

Utility

Basement